



Subject to Statutory Approvals.

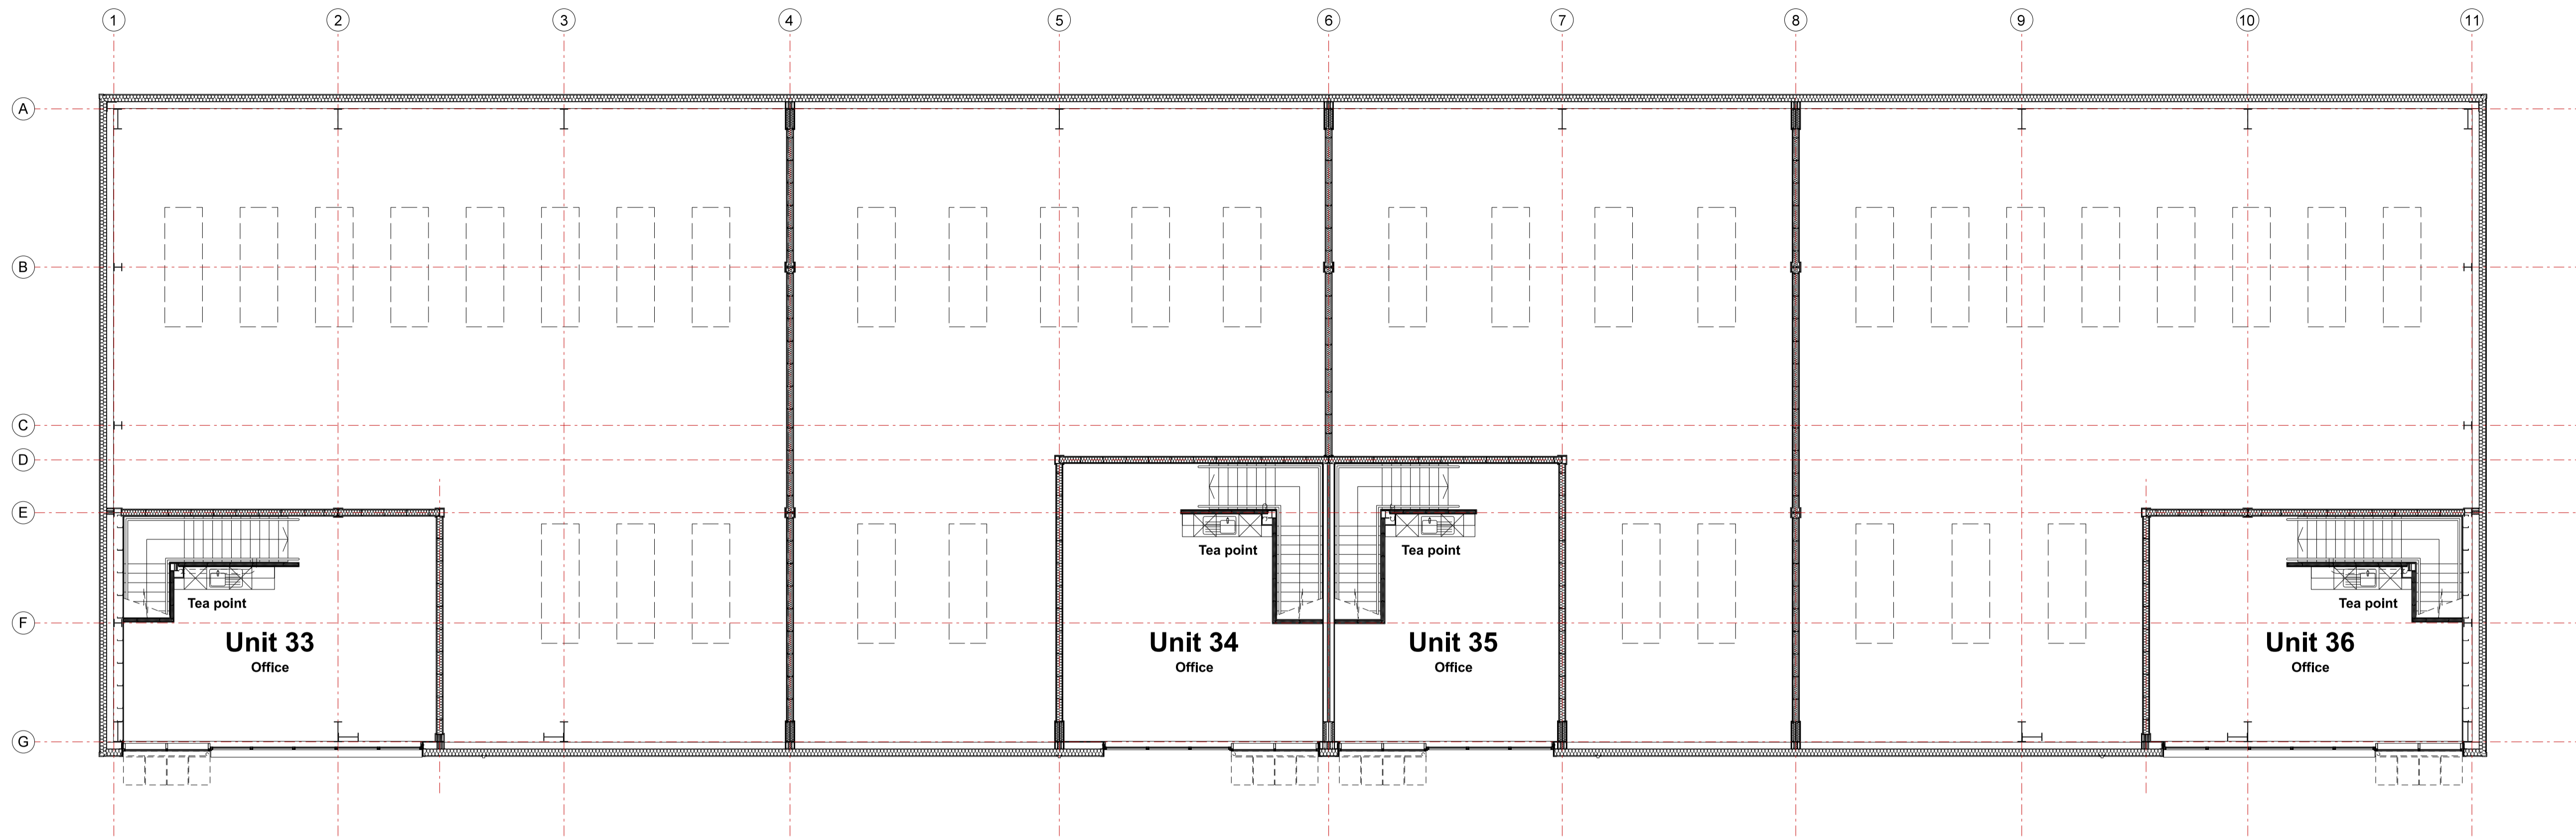

01 FIRST FLOOR PLAN
1:100

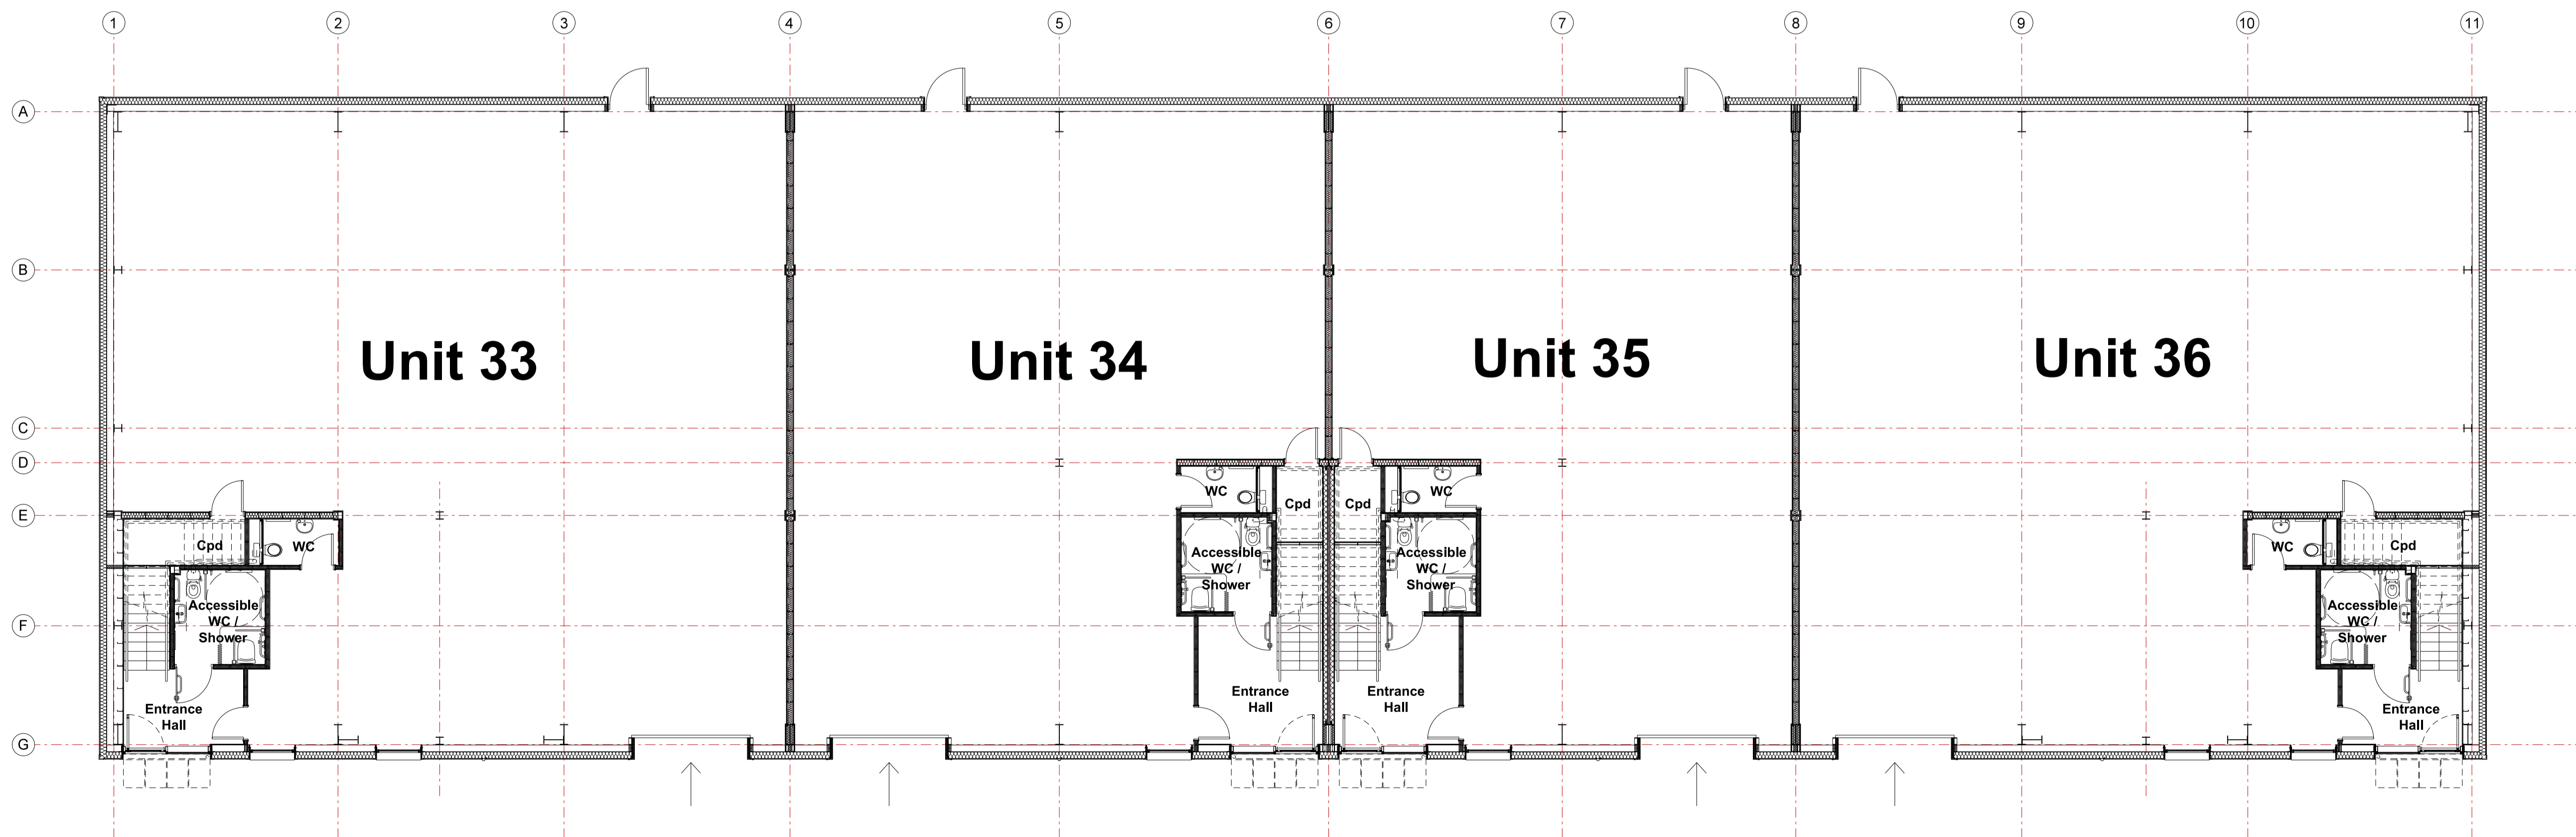

02 GROUND FLOOR PLAN
1:100

Rev	Description	Chk	Date

Peer House
8 -14 Verulam Street
London WC1X 8LZ

tel +44(0)20 7400 2120

enquiries@cornisharchitects.com
www.cornisharchitects.com

RIBA
Chartered Practice

cornisharchitects

Project Title:
**LINESIDE
LITTLEHAMPTON**

Drawing Title:
FLOOR PLANS

Drawing Status:
TOWN PLANNING



Drawn By:	Scale:	Date:	Chk'd By:
R P	1:100 @ A1	06/08/2019	S M

Drawing No. **19005 - TP - 003** Rev. **-**